



KIHA FIC BUILDING
ORIGINAL
2024

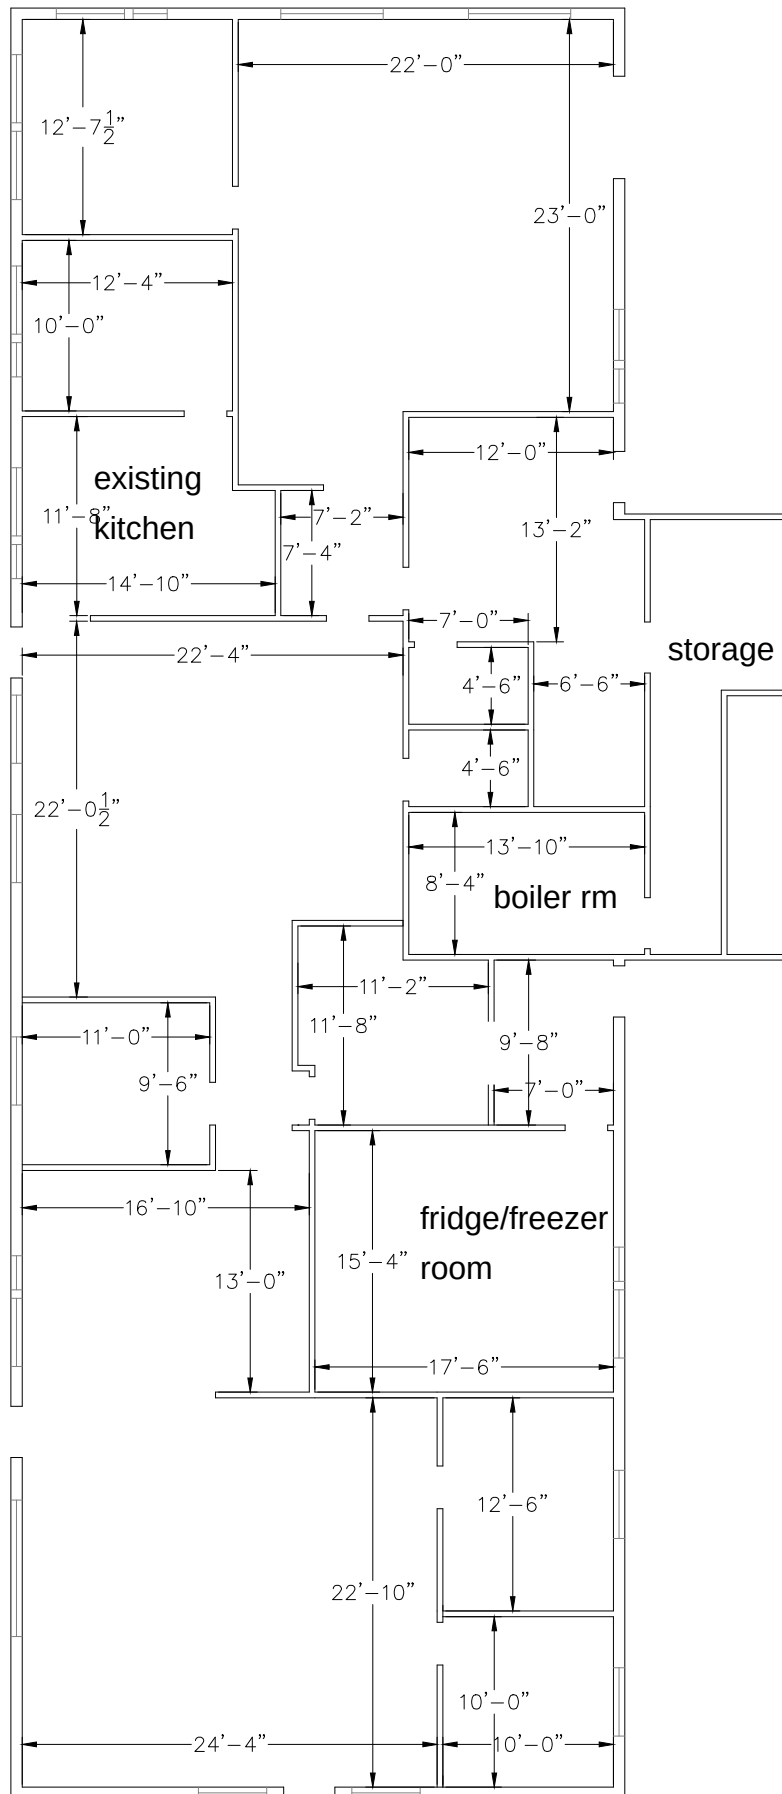

KIHA FIC BUILDING
 MOVE OFFICE
 2025

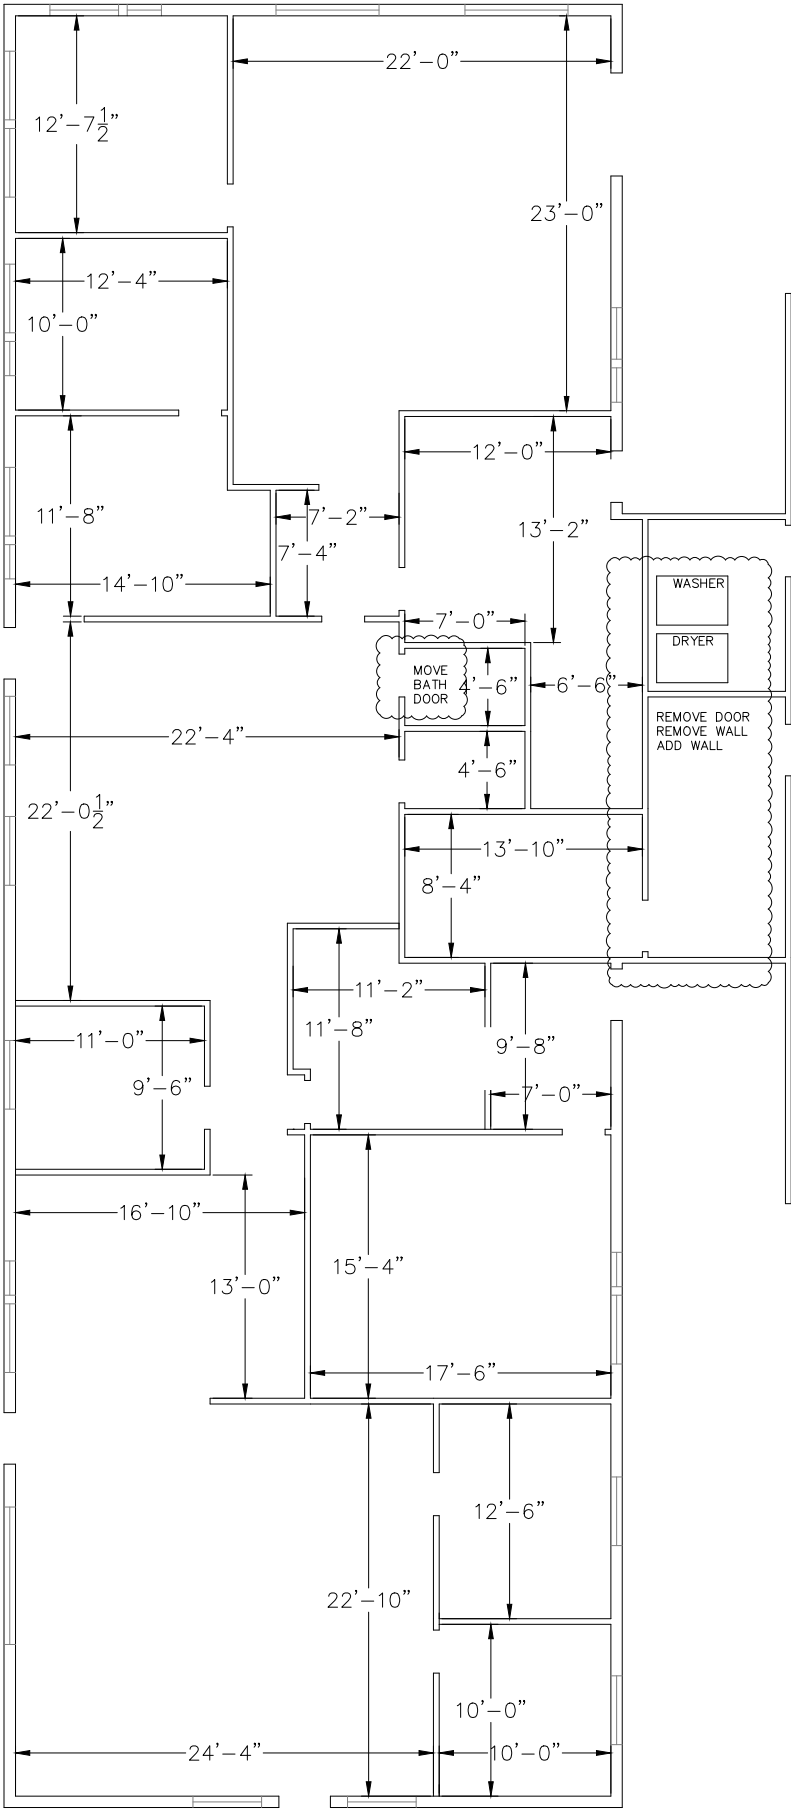

KIHA FIC BUILDING
READY FOR COMMERCIAL KITCHEN
2025

